


Junior League of Little Rock Woman's City Club

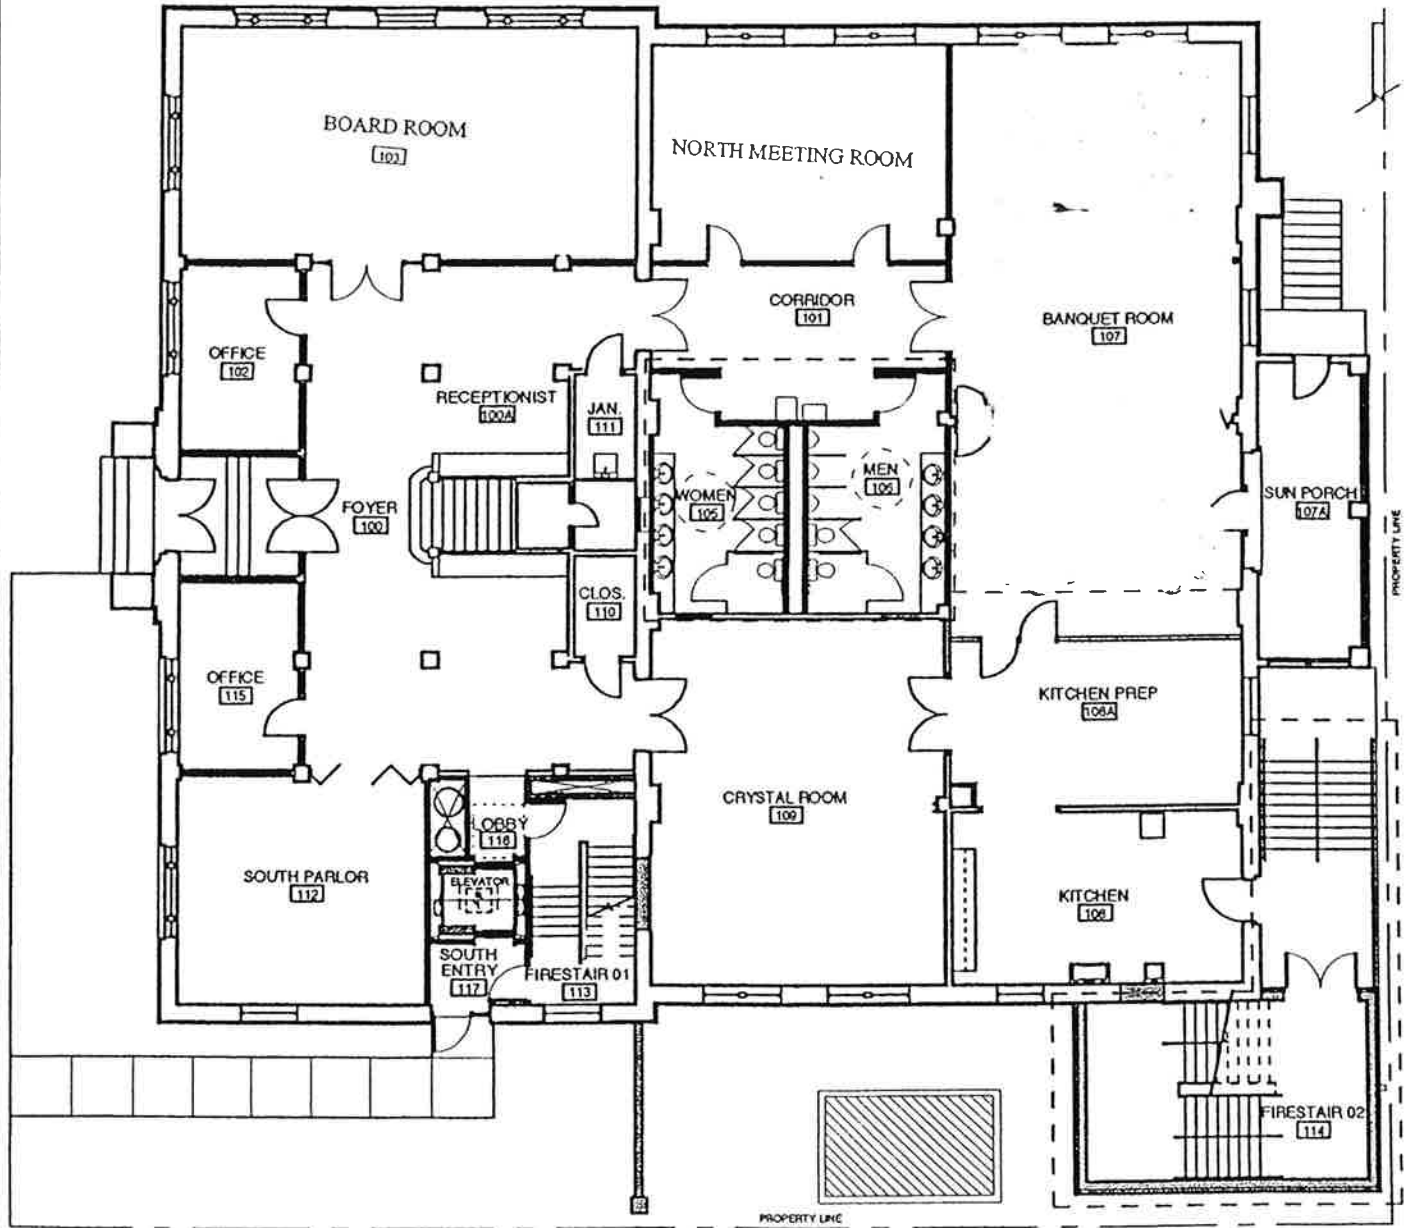

FIRST FLOOR PLAN

SCALE: 1/16" = 1'-0"



MAY 2002